



PRELIMINARY FLOOR PLAN

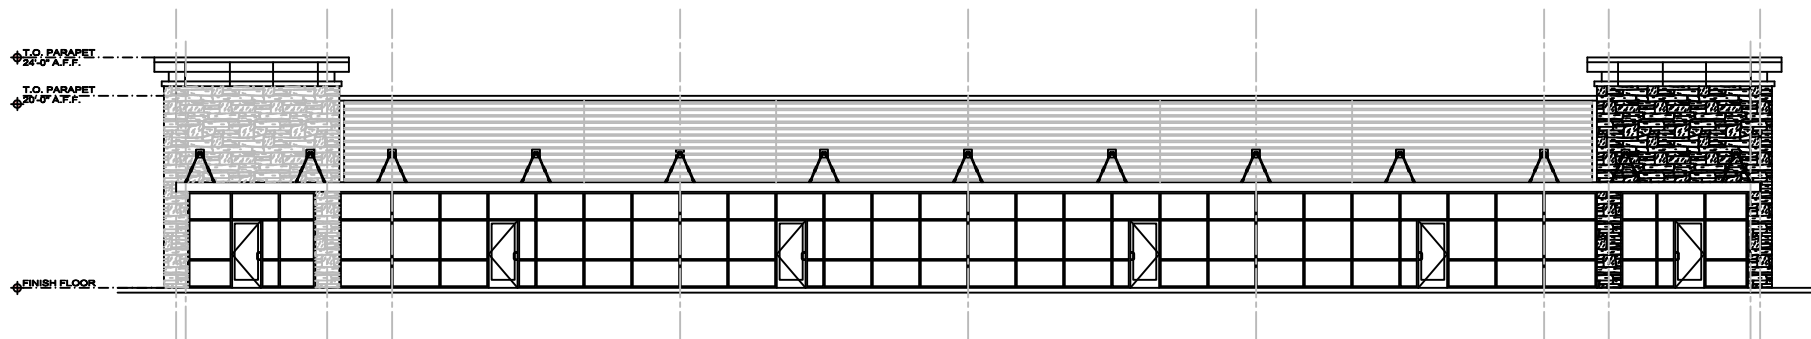

PRELIMINARY FRONT ELEVATION

Date: 11-16-2018
 Scale: NTS

Fiesta Trails
 San Antonio, Texas

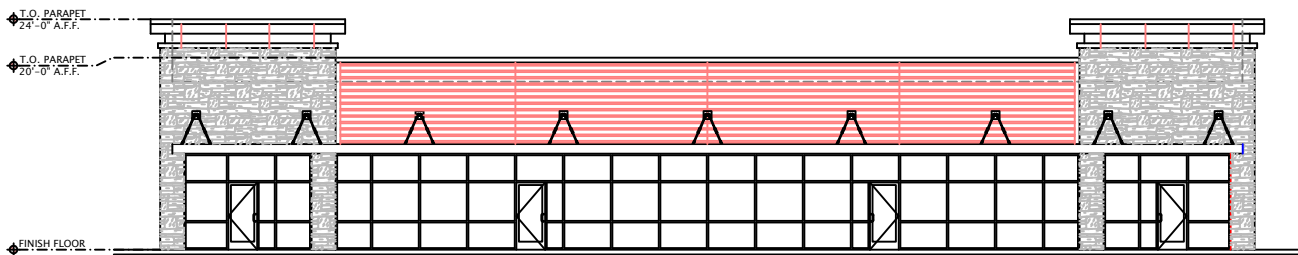

Fiesta Trails New Retail Building (7,800sf. Available)

Date:10-26-2018